


SIDE PROFILE @ 3:1 Scale.

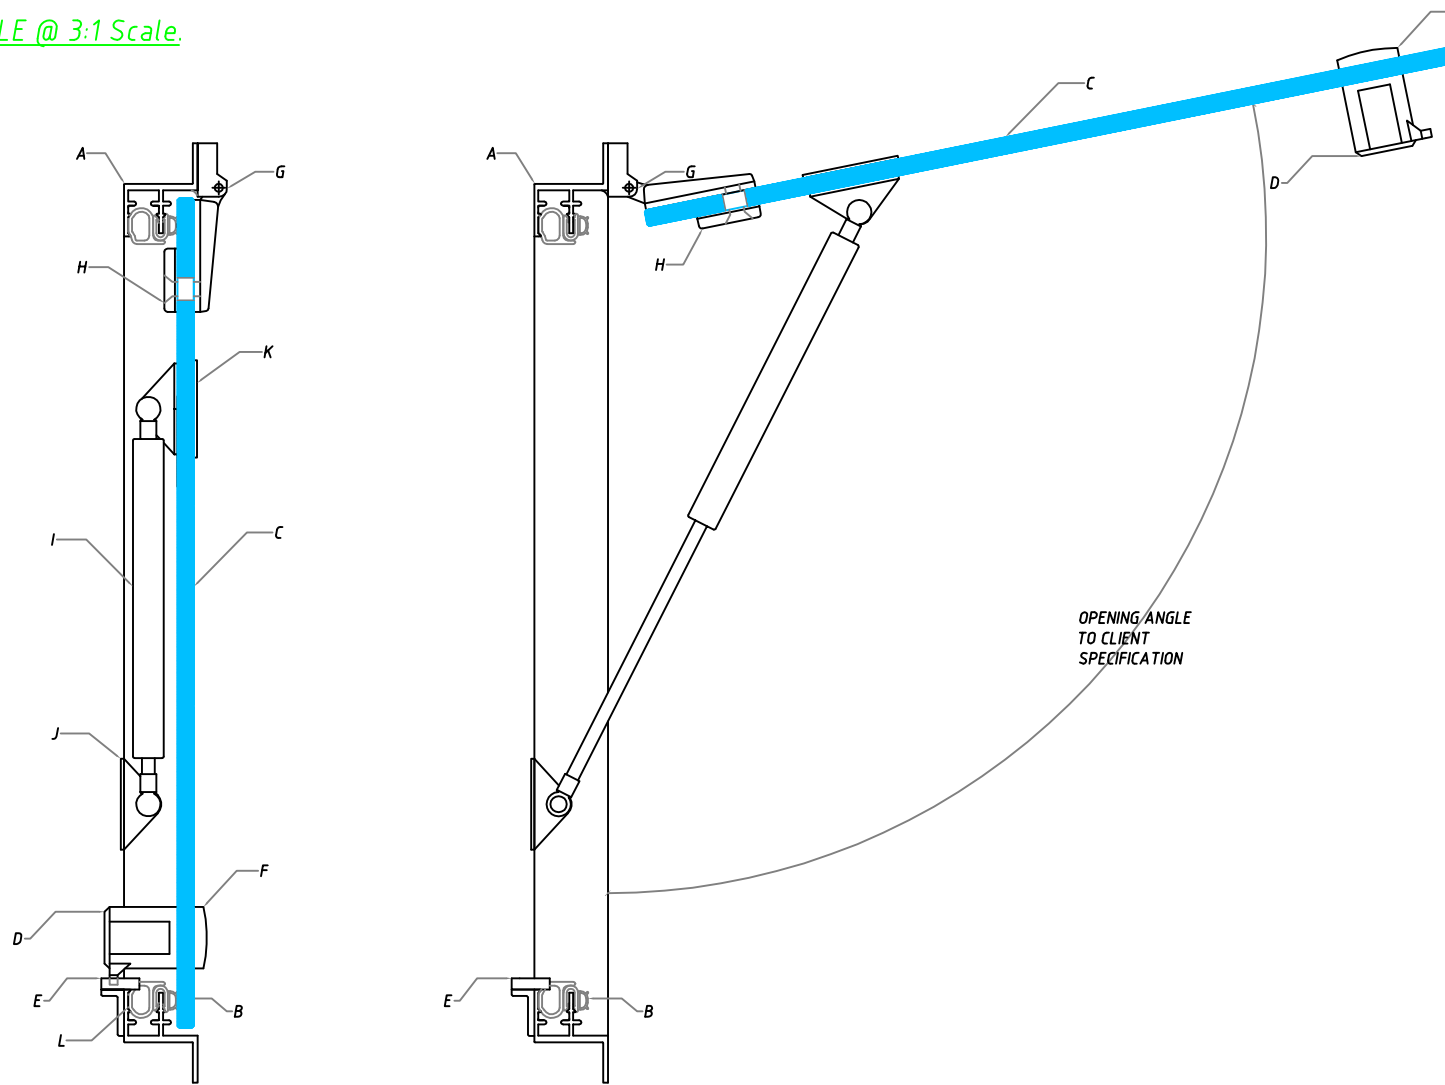

A	OUTER FRAME - MODIFIED S/2 D/G SLIDER SECTION.
B	'TRIM LOK' SEAL (ALI GUTTED PINCH.)
C	8 OR 10mm FRAMELESS GREY TSG 'SASH'.
D	LATCHING 'HATCH' TYPE HANDLE.
E	STRIKER FOR HANDLE
F	OUTER TURN HANDLE.
G	ALUMINIUM HINGES.
H	HINGE CLAMP PLATE.
I	S/S GAS STAYS.
J	S/S GAS STAY MOUNTING PLATES.
K	S/S GAS STAY CLAMP PLATES.
L	RUBBER COVERING STRIP.
M	
N	
O	
P	
Q	
R	
S	
T	
U	
V	
W	

REV.	AMENDMENT	DRAWN	DATE
A	-	-	-

USE DIMENSIONS - DO NOT SCALE DRAWING  
IF IN DOUBT - ASK WINDOWS WEST

## Windows West Pty. Ltd.

8 Redemptora Road  
Henderson, WA 6166  
AUSTRALIA

Phone: +61 8 9437 9277  
Fax: +61 8 9437 9080  
E-mail: sales@windowswest.com.au  
Web: www.windowswest.com.au  
ACN. 070 345 758

COPYRIGHT: THIS DRAWING IS THE EXCLUSIVE PROPERTY OF WINDOWS WEST PTY. LTD.  
AND MUST NOT BE REPRODUCED IN WHOLE OR IN PART WITHOUT PERMISSION  
IN WRITING.

© 2004. All Rights Reserved.

CLIENT			TITLE S/2 TOP HINGED FRAMELESS SASH OPENER	
PROJECT			SUB-TITLE	
DRAWN	P.M.	14.09.07	SCALE	DWG No
CHECKED	P.M.	14.09.07	1:15 (A4)	Custom. (Sht. 1 of 2)
ISSUED	-	-	JOB NO.:	Rev:
SUPERCEDED	-	-	-	A