


USE DIMENSIONS - DO NOT SCALE DRAWING
IF IN DOUBT - ASK WINDOWS WEST

REV.		DRAWN	DATE
A	-	-	-

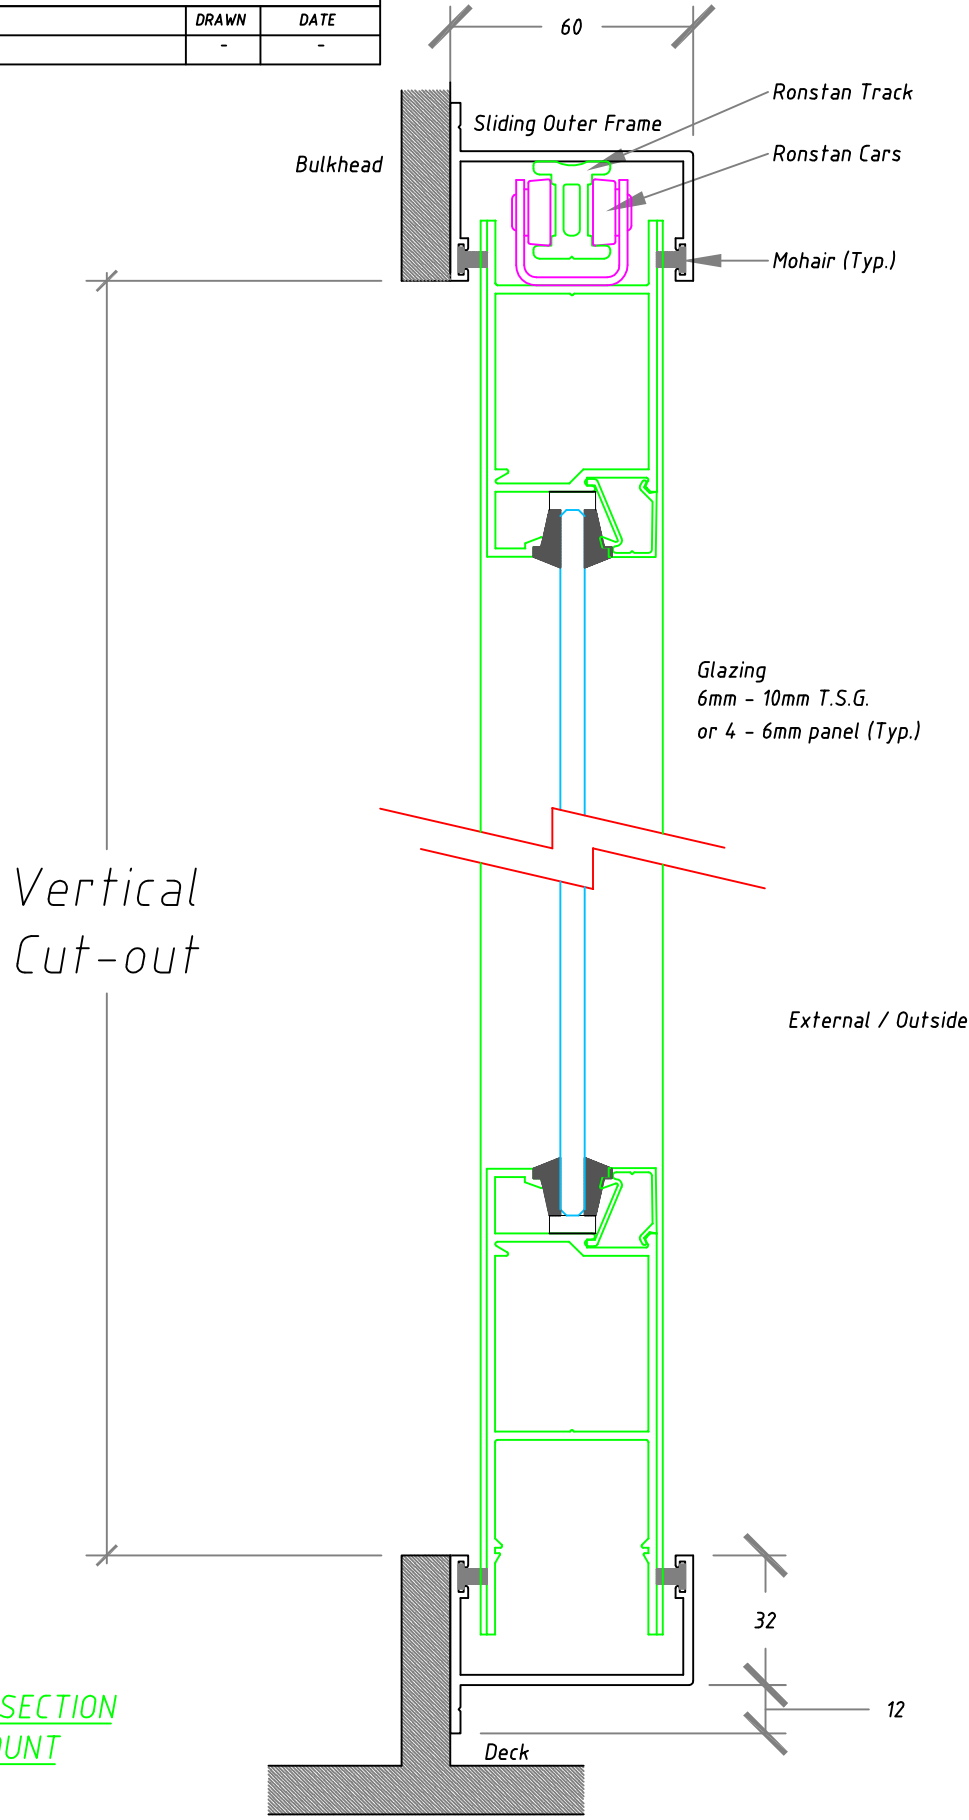

END VIEW
HD SLIDING DOOR SECTION
BULKHEAD MOUNT

Windows West Pty. Ltd.
 8 Redemptora Road
 Henderson, WA 6166
 AUSTRALIA
 Phone: +61 8 9437 9277
 Fax: +61 8 9437 9080
 E-mail: sales@windowswest.com.au
 Web: www.windowswest.com.au
 ACN. 070 345 758

COPYRIGHT: THIS DRAWING IS THE EXCLUSIVE PROPERTY OF WINDOWS WEST PTY. LTD. AND MUST NOT BE REPRODUCED IN WHOLE OR IN PART WITHOUT PERMISSION IN WRITING.

© 2004. All Rights Reserved.

CLIENT	-	TITLE	HD SLIDING DOOR SET
PROJECT	-	SUB-TITLE	PROFILE
DRAWN	A.S.	SCALE	DWG No
CHECKED	P.M.	1 : 2 (A4)	HD-S-BHD1 (Sht. 2 of 2)
ISSUED	-	JOB NO.:	Rev:
SUPERCEDED	-	-	0