


USE DIMENSIONS – DO NOT SCALE DRAWING
IF IN DOUBT – ASK WINDOWS WEST

REV.		DRAWN	DATE
A	–	–	–

A	MK2 OUTER FRAME 6060T1 ALUMINIUM
B	MK2 'TRIM' FRAME 6060T1 ALUMINIUM
C	3/16" 316 S/S FRAME FIXING SCREWS
D	TRIM INSERTION P.V.C.
E	SASH FRAME 6060T1 ALUMINIUM
F	EPDM FOAM SEAL
G	EPDM RUBBER OVERLAP SEAL
H	LATCHING 'MELRON' TYPE HANDLE
I	ALUMINIUM HINGES.
J	ADJUSTABLE 'PINCH' STAYS
K	BOTTOM FIXED GLASS – 6MM SHOWN
L	BOTTOM FIXED GLASS 'CAP'
M	TOP HINGED GLASS – 6MM SHOWN
N	BULKHEAD – 4MM SHOWN
O	
P	
Q	
R	
S	
T	
U	
V	
W	
X	
Y	
Z	

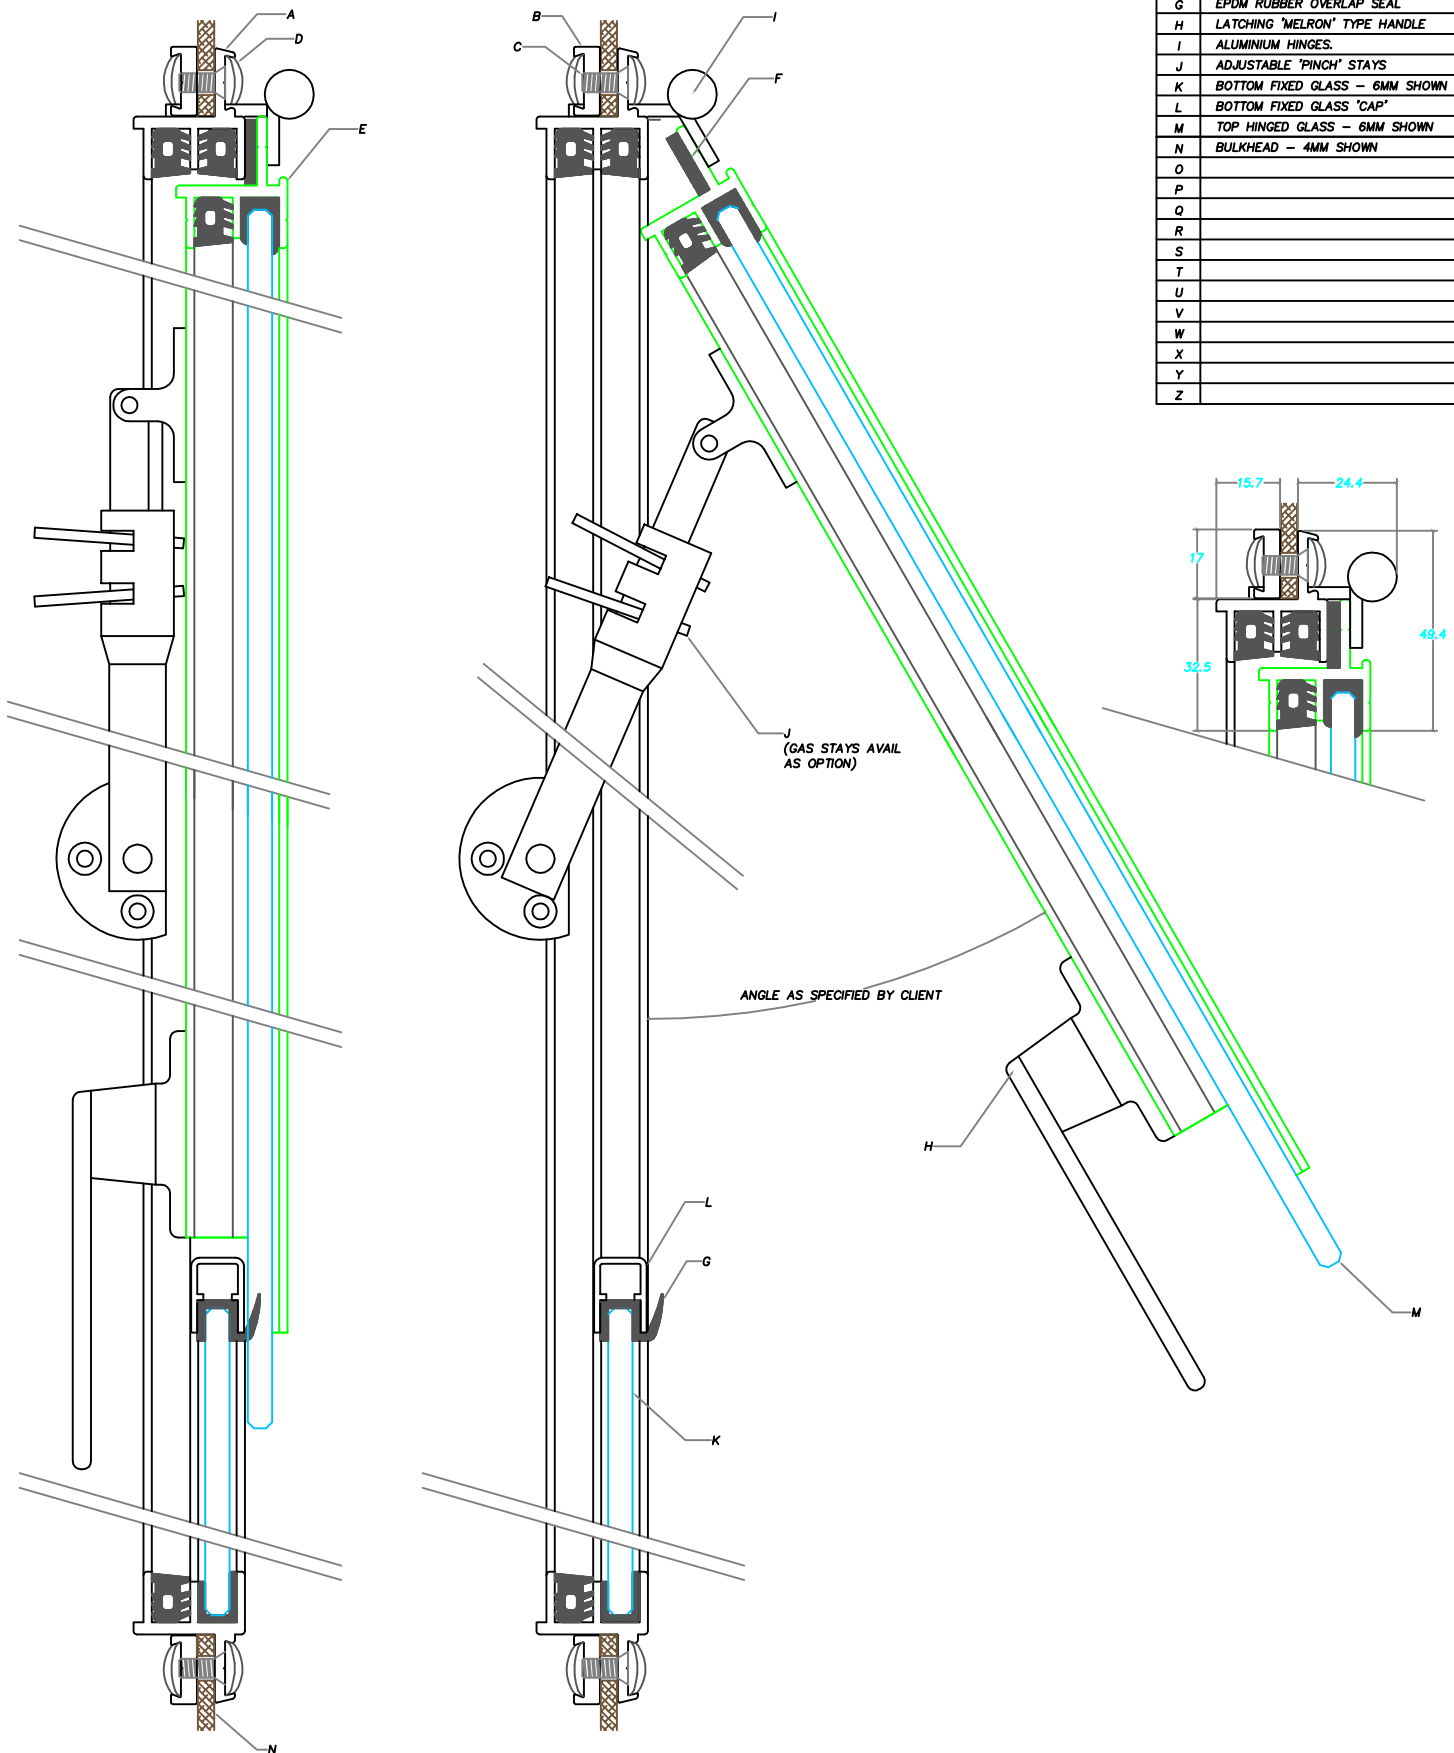

<h2 style="color: blue; margin: 0;">Windows West Pty. Ltd.</h2> <p style="margin: 0;">8 Redemptora Road Phone: +61 8 9437 9277 Henderson, WA 6166 Fax: +61 8 9437 9080 AUSTRALIA E-mail: sales@windowswest.com.au Web: www.windowswest.com.au ACN. 070 345 758</p>			CLIENT		TITLE	
			PROJECT		SUB-TITLE	
DRAWN		P.M.	1.06.05	SCALE		DWG No
CHECKED		P.M.	2.06.05	JOB NO.:		Rev:
ISSUED		–	–	–		0
SUPERCEDED		–	–	–		–

COPYRIGHT: THIS DRAWING IS THE EXCLUSIVE PROPERTY OF WINDOWS WEST PTY LTD AND MUST NOT BE COPIED OR REPRODUCED IN WHOLE OR IN PART WITHOUT PERMISSION IN WRITING.

2009. All Rights Reserved.