



# S3 FRAMED BUS SLIDER:

## PROFILE:

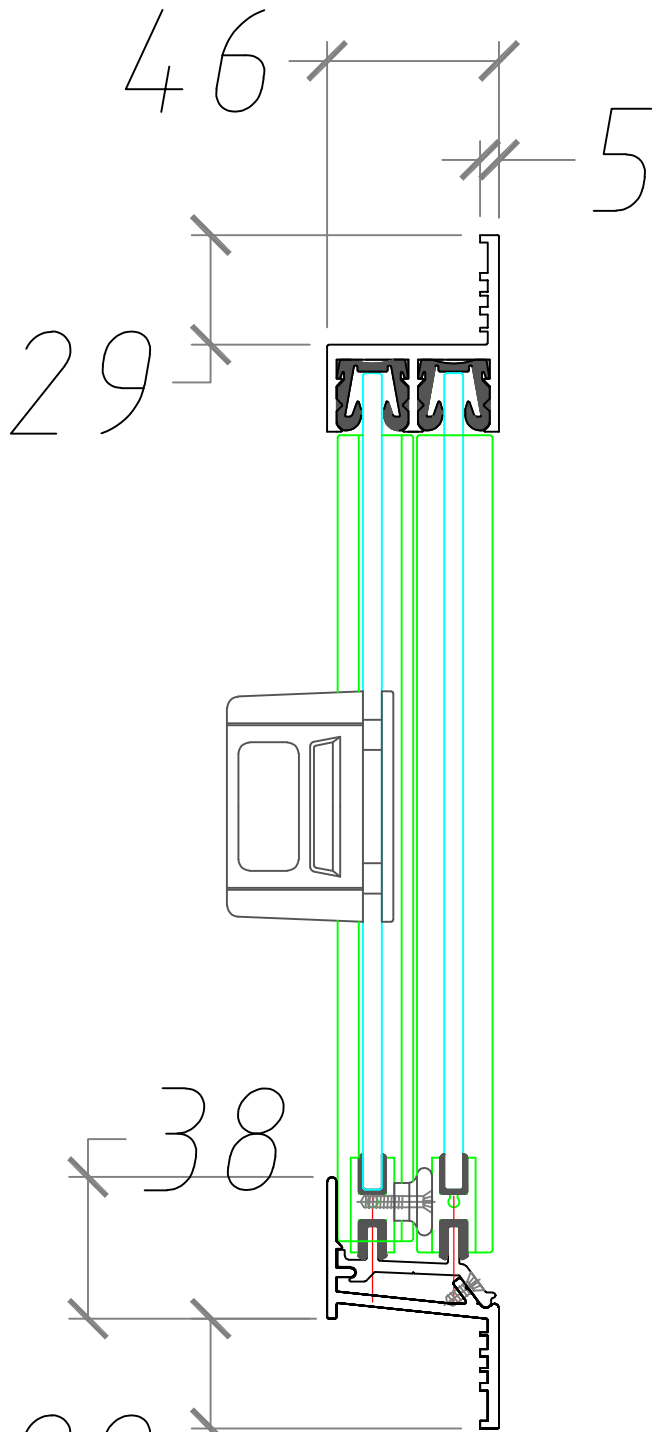

## PLAN:

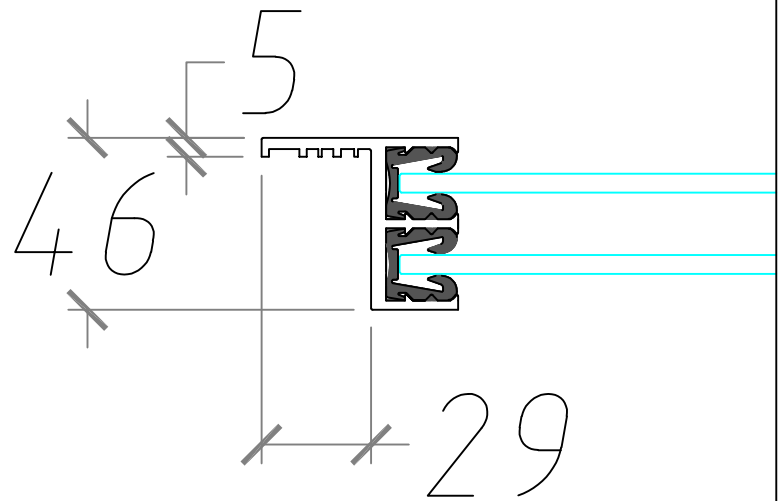

THIS DRAWING IS THE PROPERTY OF WINDOWS WEST PTY LTD AND IS SUPPLIED IN COMMERCIAL CONFIDENCE, ANY UNAUTHORISED USE/DISTRIBUTION EITHER IN PART OR FULL IS PROHIBITED. IF UNSURE, SEEK CLARIFICATION FROM WINDOWS WEST: 089 437 9277.